
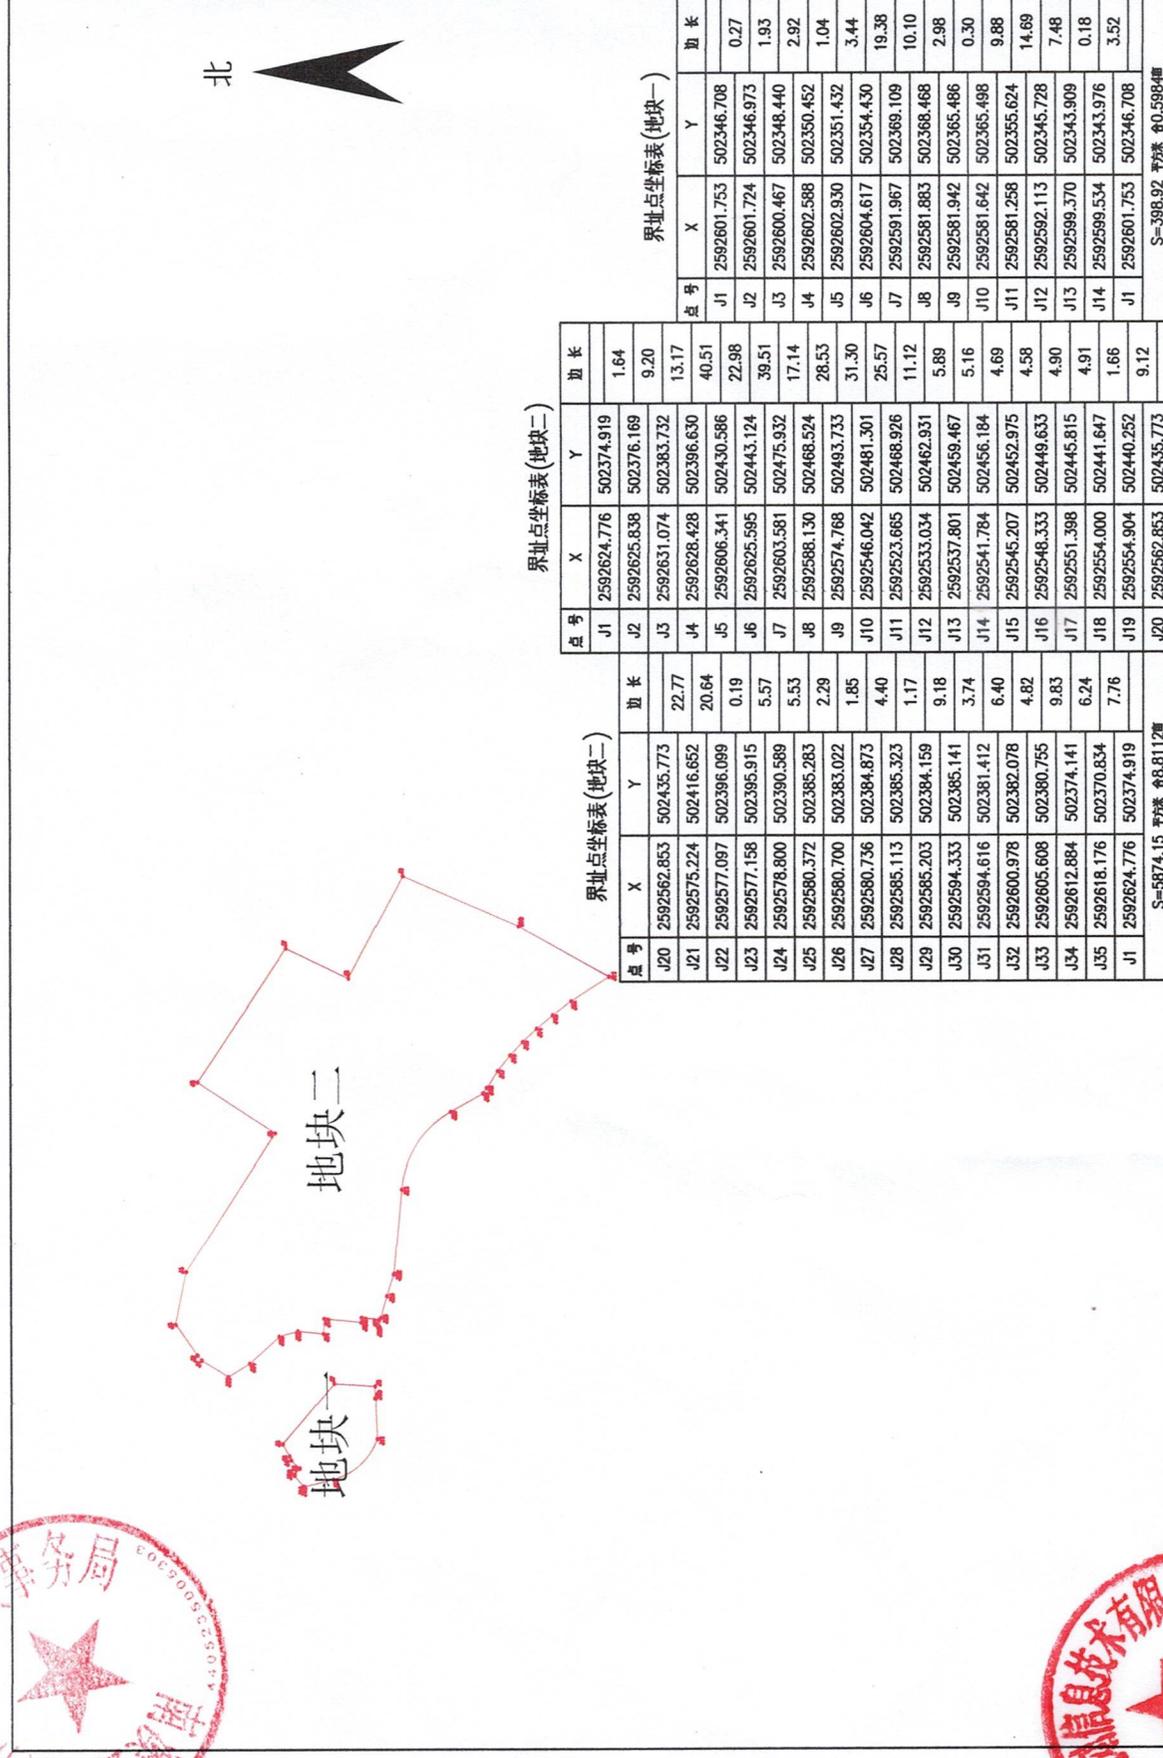


# 南澳县烈士陵园纪念设施保护范围图

单位: m.m<sup>2</sup>

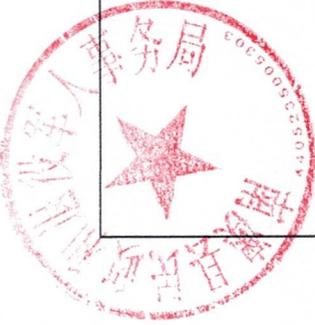

界址点坐标表(地块二)

点号	X	Y	边长
J1	2592624.776	502374.919	1.64
J2	2592625.838	502376.169	9.20
J3	2592631.074	502383.732	13.17
J4	2592628.428	502396.630	40.51
J5	2592606.341	502430.586	22.98
J6	2592625.585	502443.124	39.51
J7	2592603.581	502475.932	17.14
J8	2592588.130	502468.524	28.53
J9	2592574.768	502493.733	31.30
J10	2592546.042	502481.301	25.57
J11	2592523.685	502468.926	11.12
J12	2592533.034	502462.931	5.89
J13	2592537.801	502459.467	5.16
J14	2592541.784	502456.184	4.69
J15	2592545.207	502452.975	4.58
J16	2592548.333	502449.633	4.90
J17	2592551.398	502445.815	4.91
J18	2592554.000	502441.647	1.66
J19	2592554.904	502440.252	9.12
J20	2592562.853	502435.773	

界址点坐标表(地块一)

点号	X	Y	边长
J1	2592601.753	502346.708	0.27
J2	2592601.724	502346.973	1.93
J3	2592600.467	502348.440	2.92
J4	2592602.588	502350.452	1.04
J5	2592602.930	502351.432	3.44
J6	2592604.617	502354.430	19.38
J7	2592591.967	502369.109	10.10
J8	2592581.883	502368.468	2.98
J9	2592581.942	502365.486	0.30
J10	2592581.642	502365.498	9.88
J11	2592581.258	502355.624	14.69
J12	2592582.113	502345.728	7.48
J13	2592589.370	502343.909	0.18
J14	2592589.534	502343.976	3.52
J1	2592601.753	502346.708	

S=398.92 平方米 0.5984亩

幢号	范围	独自用地面积	共有用地面积	分摊用地面积	建筑面积	分摊建筑面积	备注
		m <sup>2</sup>					

广州国测规划信息技术有限公司南澳分公司



绘图日期: 2024年11月14日

1:500

绘图员: 黄梓韩

2000国家大地坐标系

审核员: 林晓卫